

PROPOSED ATTIC ALTERATIONS

GREGG TWEEDY  
545 CLARENDRON ST.  
SYRACUSE, N.Y.


ROBERT O. EGGLESTON,  
ARCHITECT  
4361 Jordan Road  
Skaneateles, New York 13152  
(315) 685-8144  
(315) 685-0548 fax  
Member of the American Institute of Architects



PROJECT: 88053

DATE: 2.14.98

DWG. 2 of 2

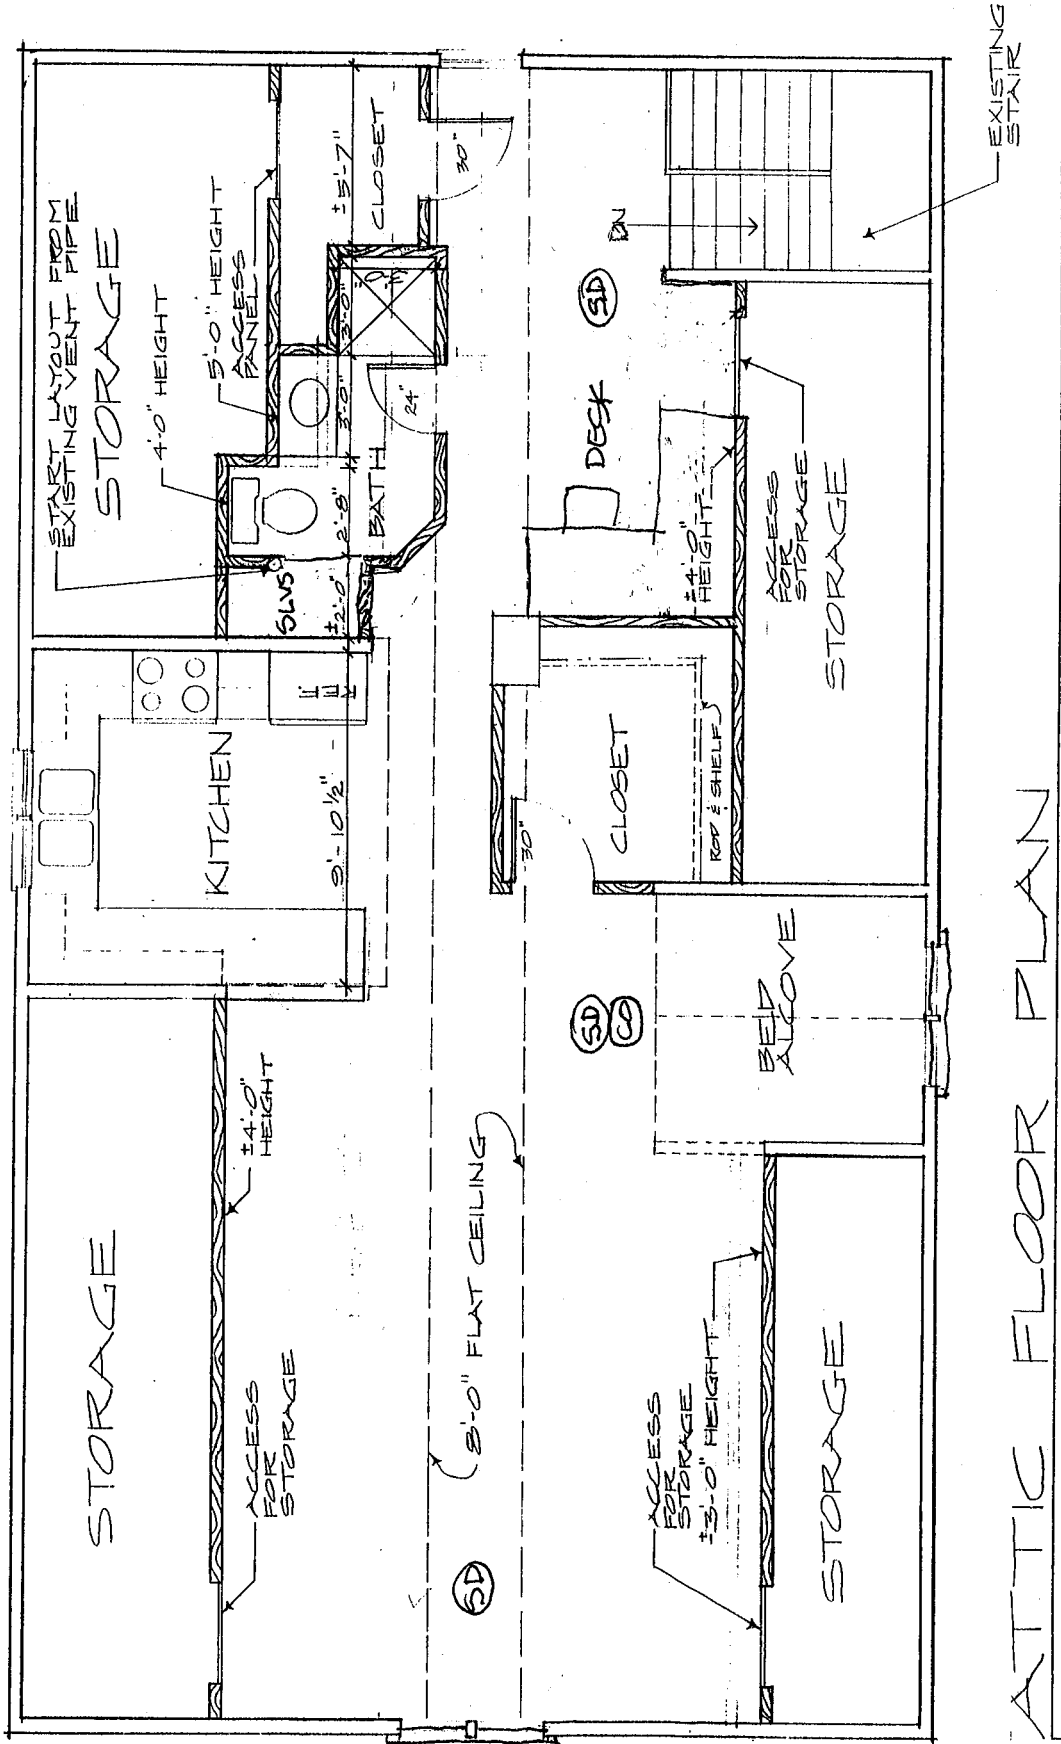

1/4" = 1'-0"

ATTIC FLOOR PLAN