



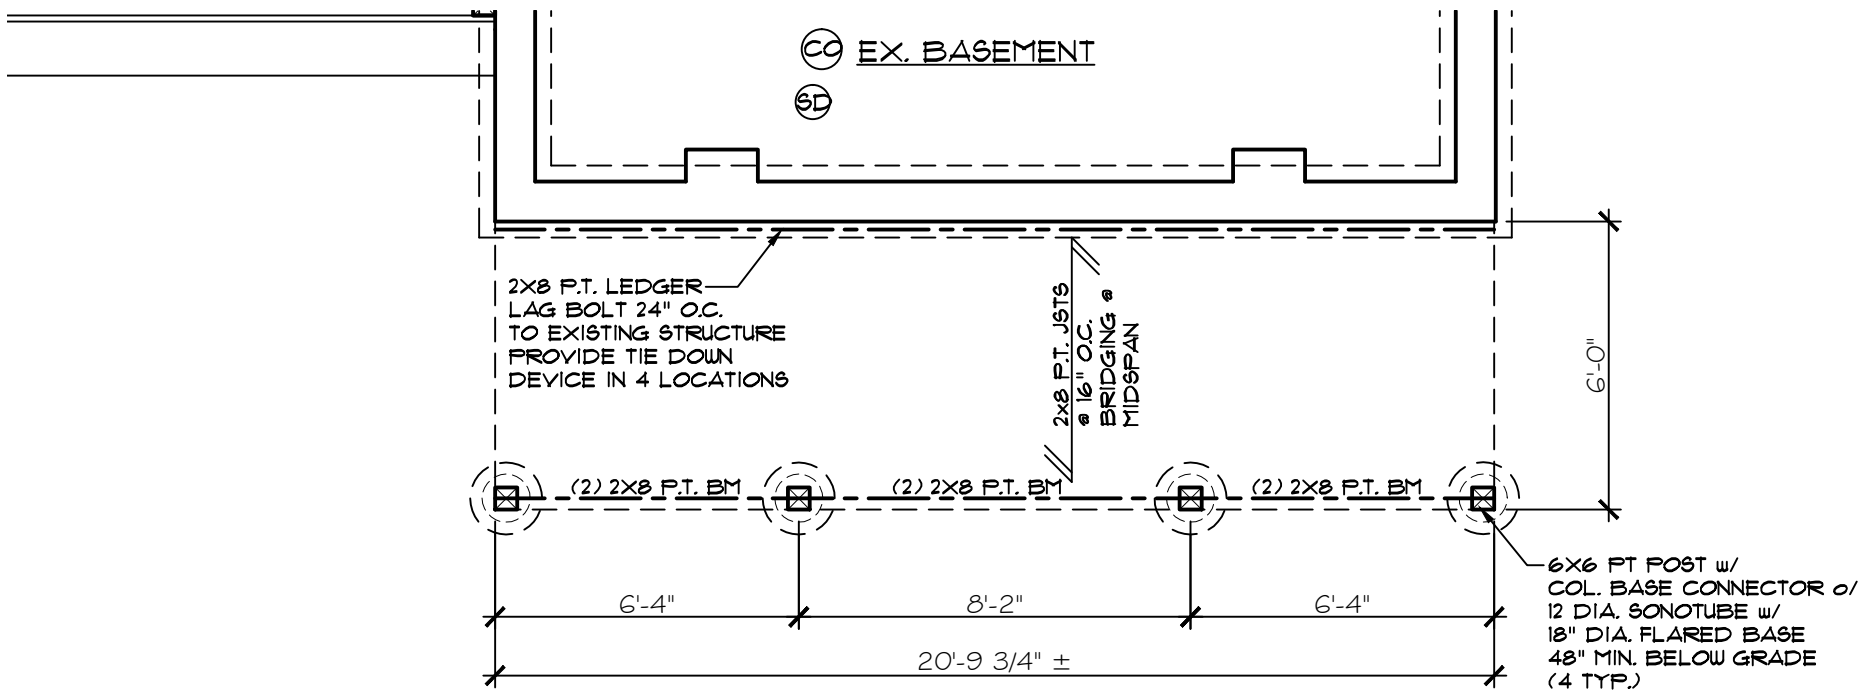


PARTIAL FOUNDATION PLAN

1/4" = 1'-0"

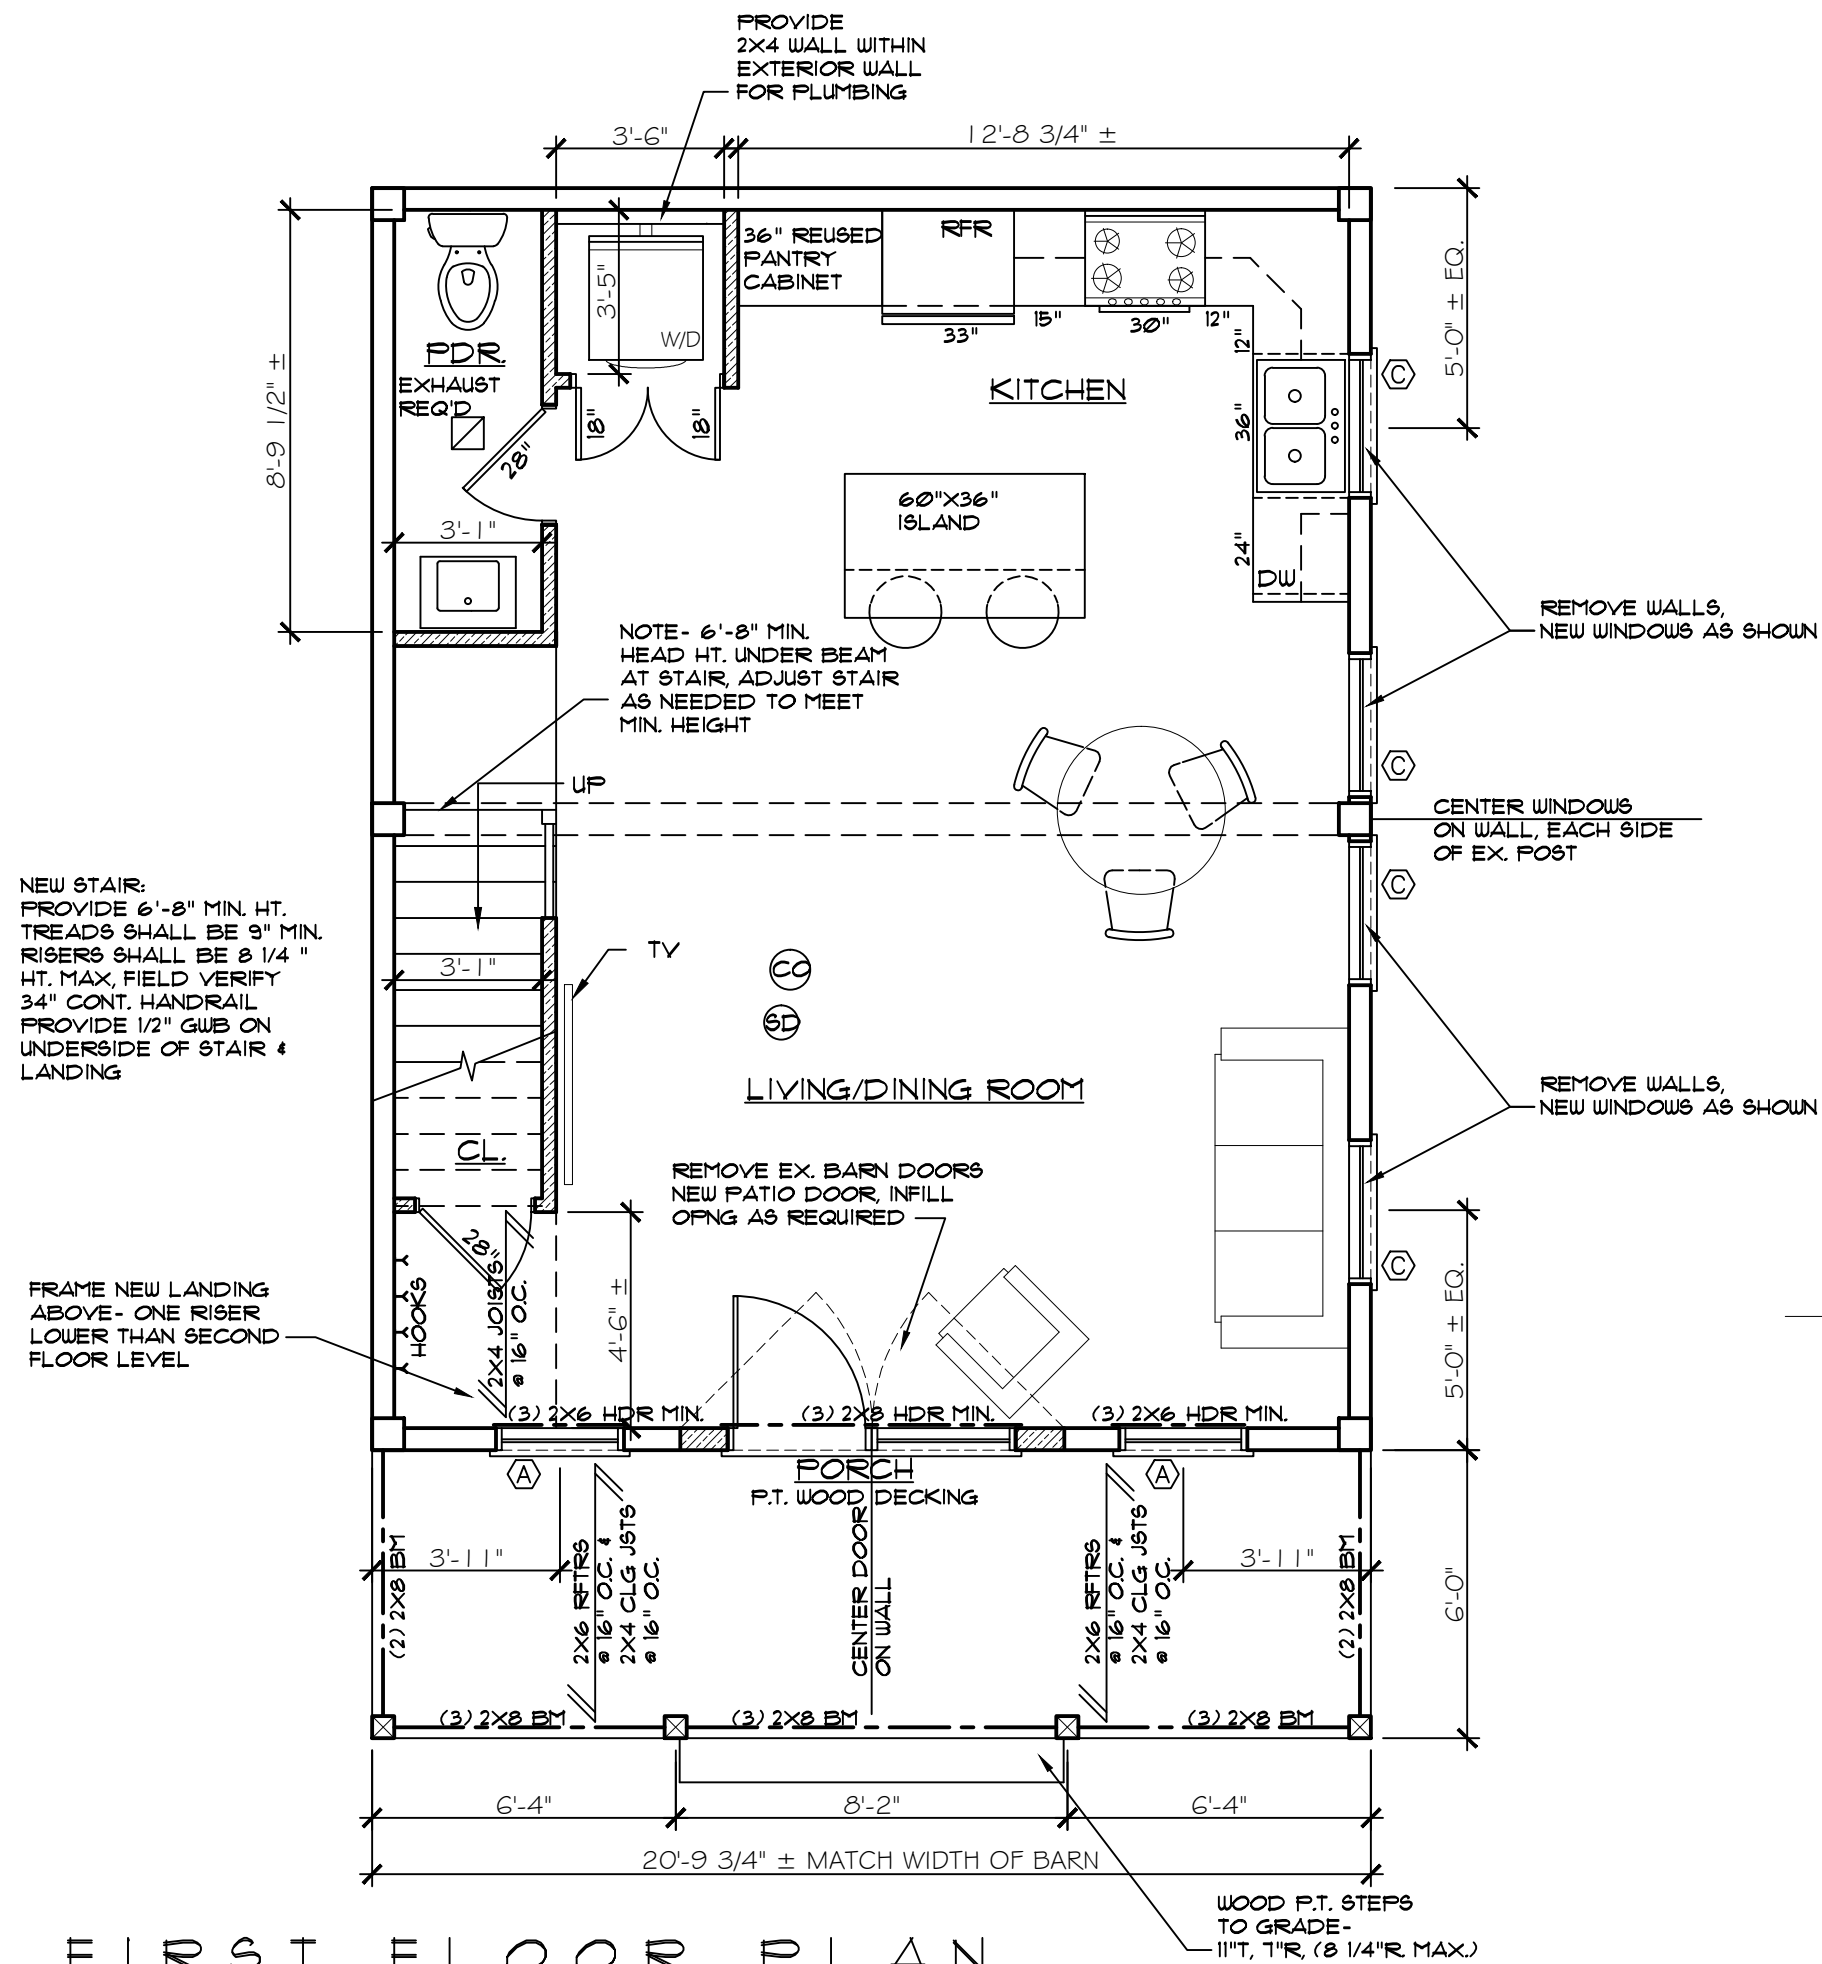

FIRST FLOOR PLAN

1/4" = 1'-0"

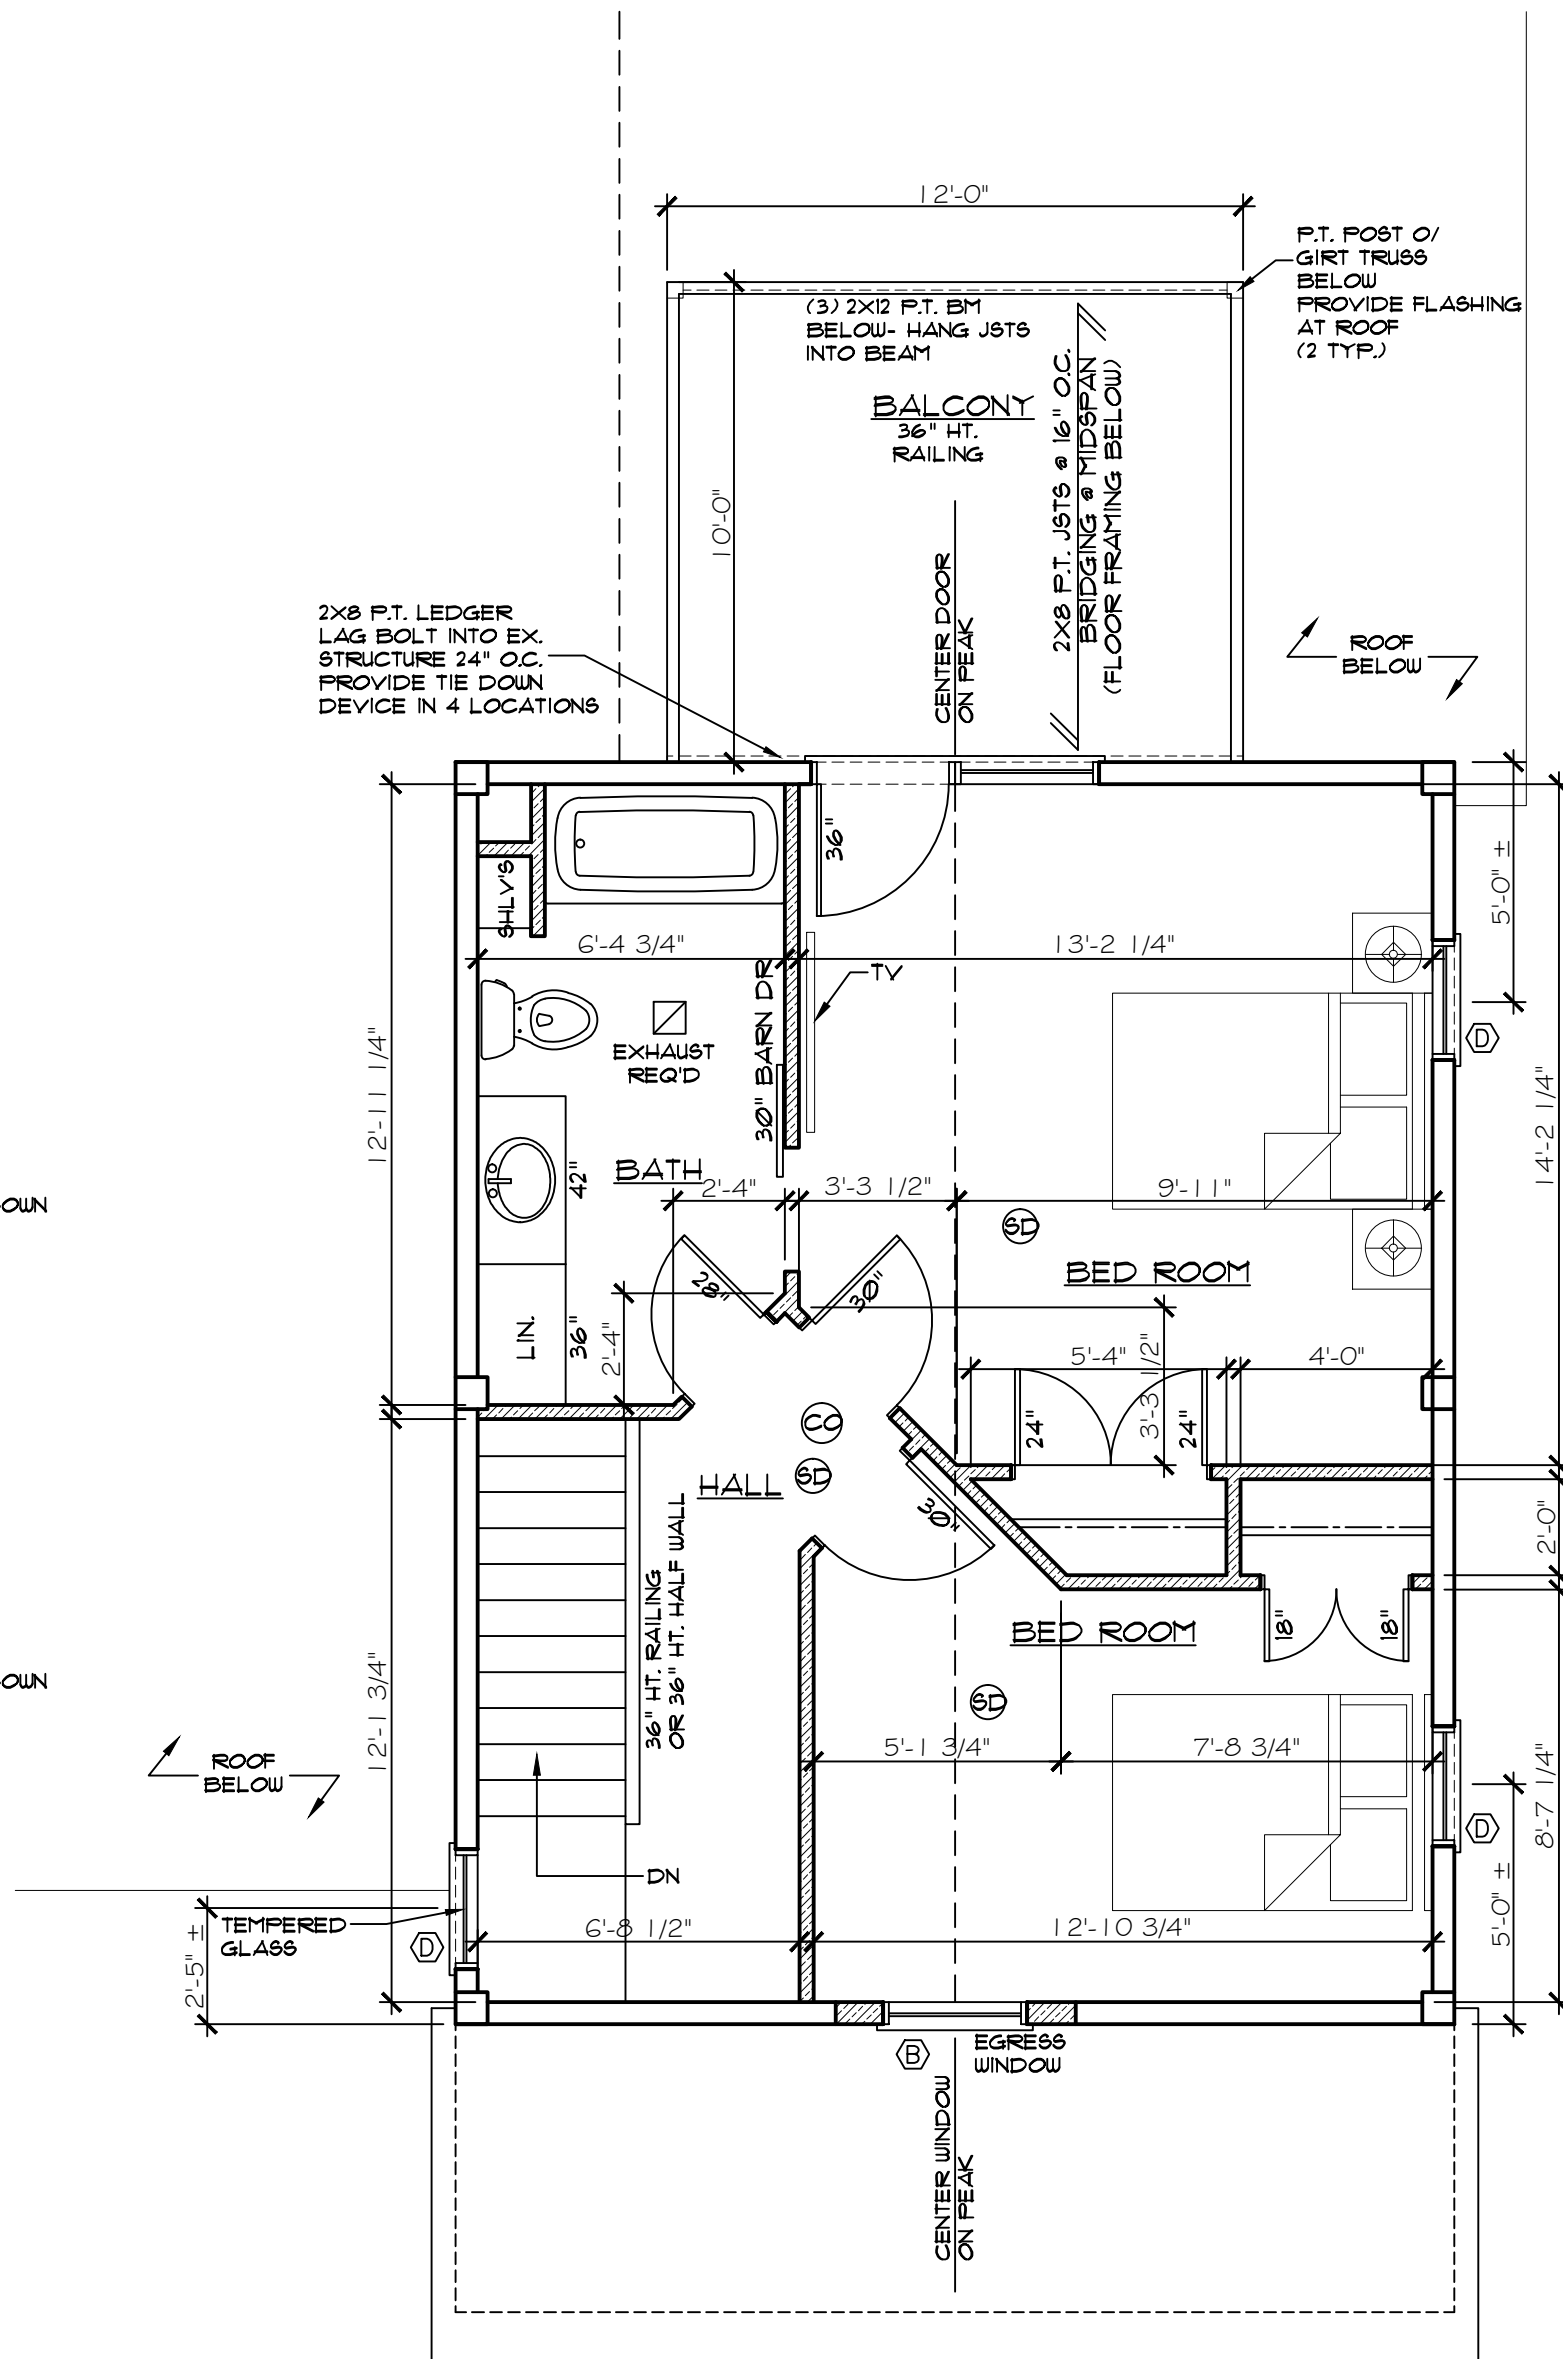

SECOND FLOOR PLAN

1/4" = 1'-0"

CARRIAGE HOUSE:

HYPERION DEVELOPMENT
3206 EAST AVE
CENTRAL SQUARE, NY

architect

ROBERT O. EGGLESTON
1391 EAST GENESEE STREET
SKANEATELES, NY 13152
(315) 685-8144

PROJ: 19123

DATE:
8 DEC 2020