


FIRST FLOOR PLAN
1/4" = 1'-0"

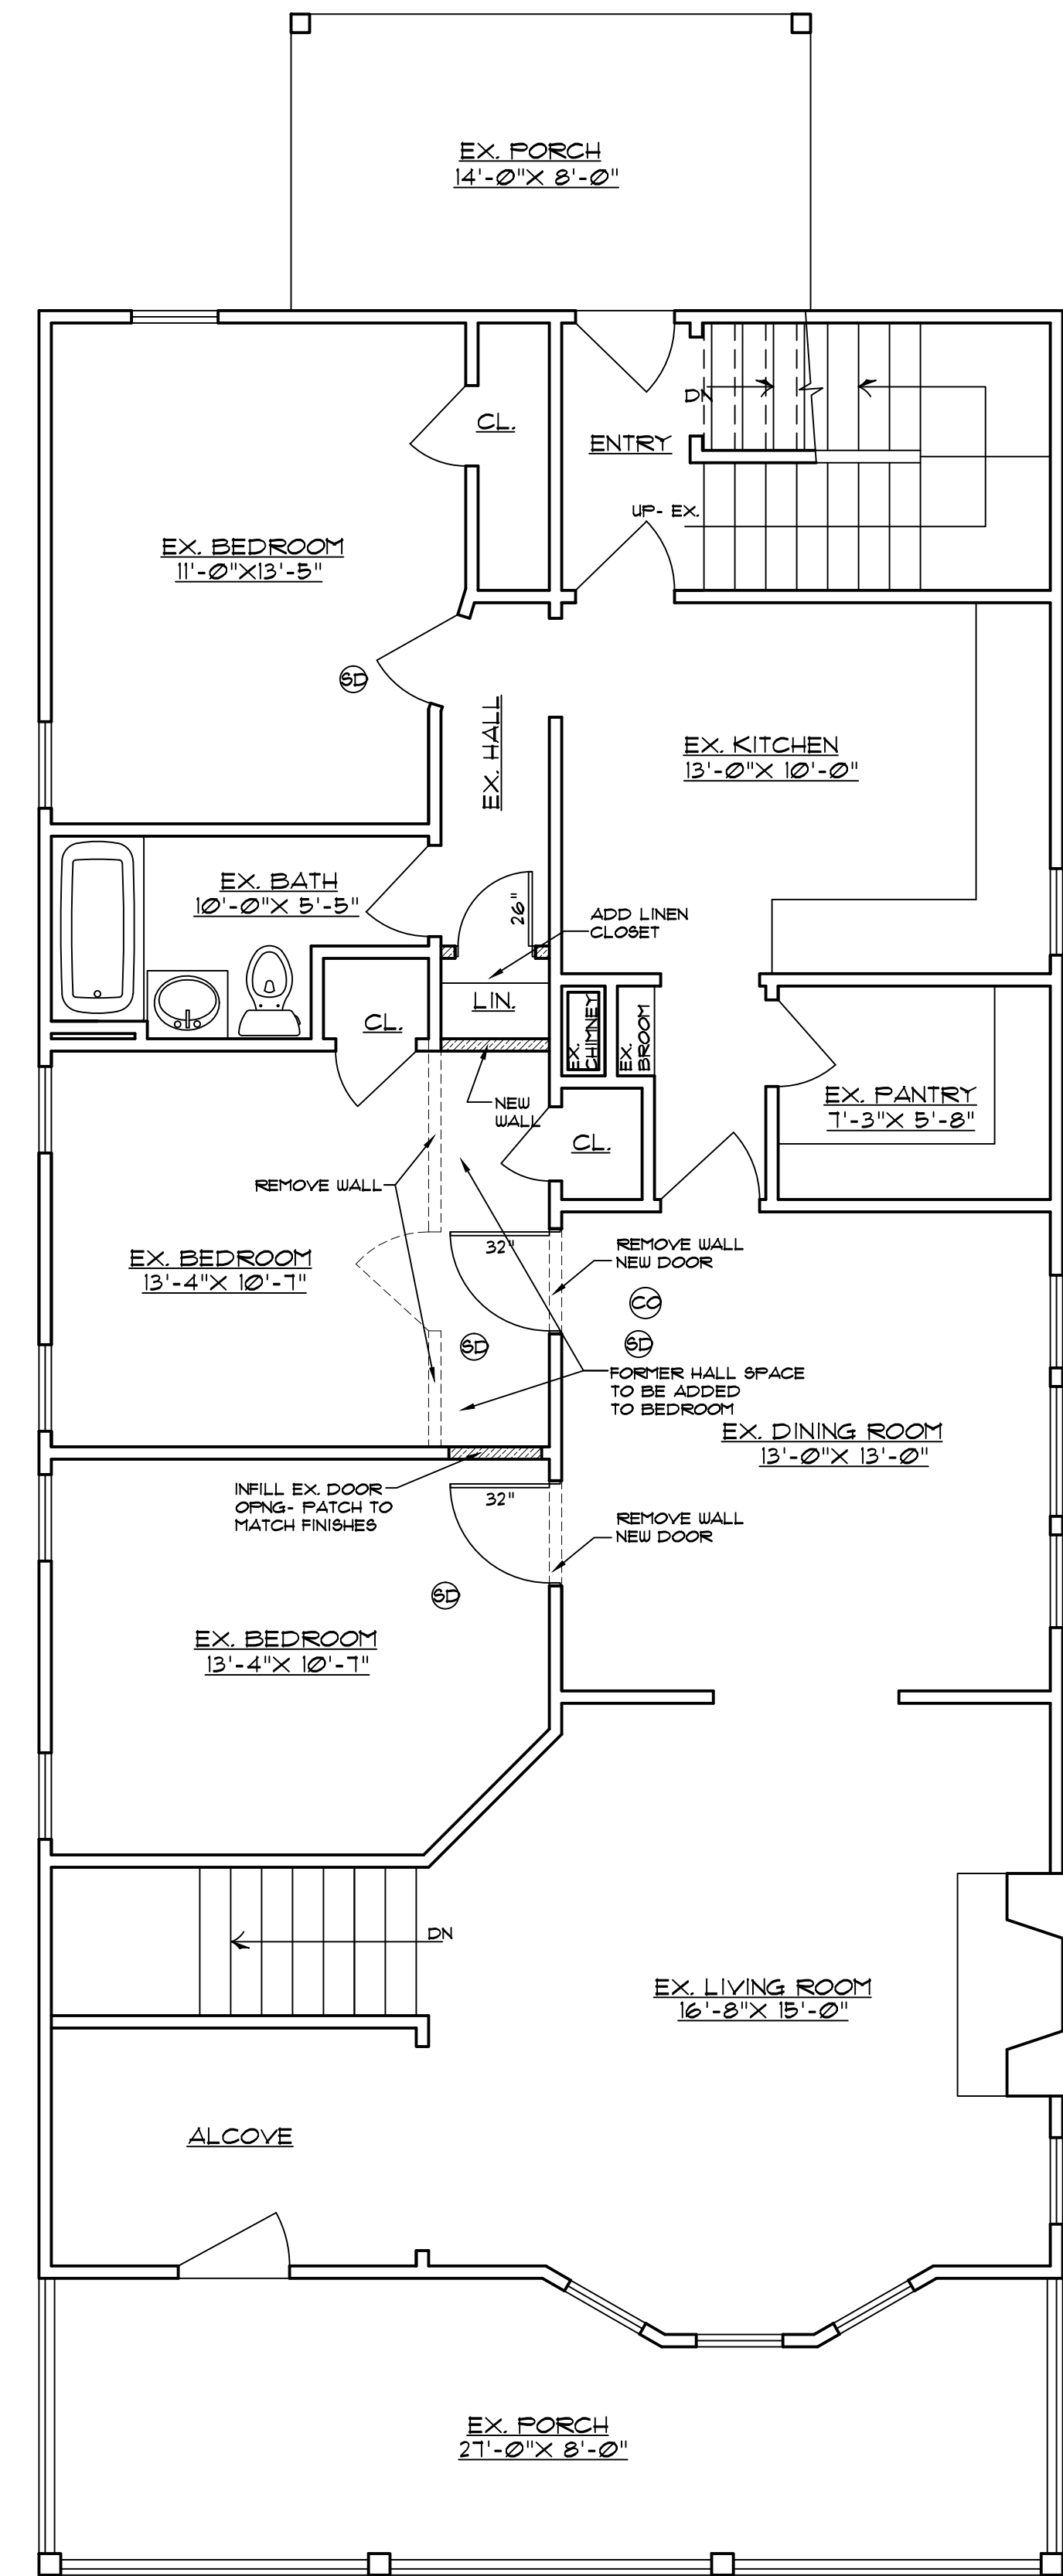

SECOND FLOOR PLAN
1/4" = 1'-0"

ALTERATIONS FOR:
GREGG TWEDDY
HYPERION DEVELOPMENT LLC
543-545 CLARENDON ST
SYRACUSE, NY

a r c h i t e c t
ROBERT O. EGGLESTON
1391 EAST GENESEE STREET
SKANEATELES, NY 13152
(315) 685-8144

PROJ: 14013

DATE:
31 JAN 2014